




1 LAUNDRY ELEVATIONS
 INT-2 SAMPLE NEW CONSTRUCTION
 1/2" = 1'-0"

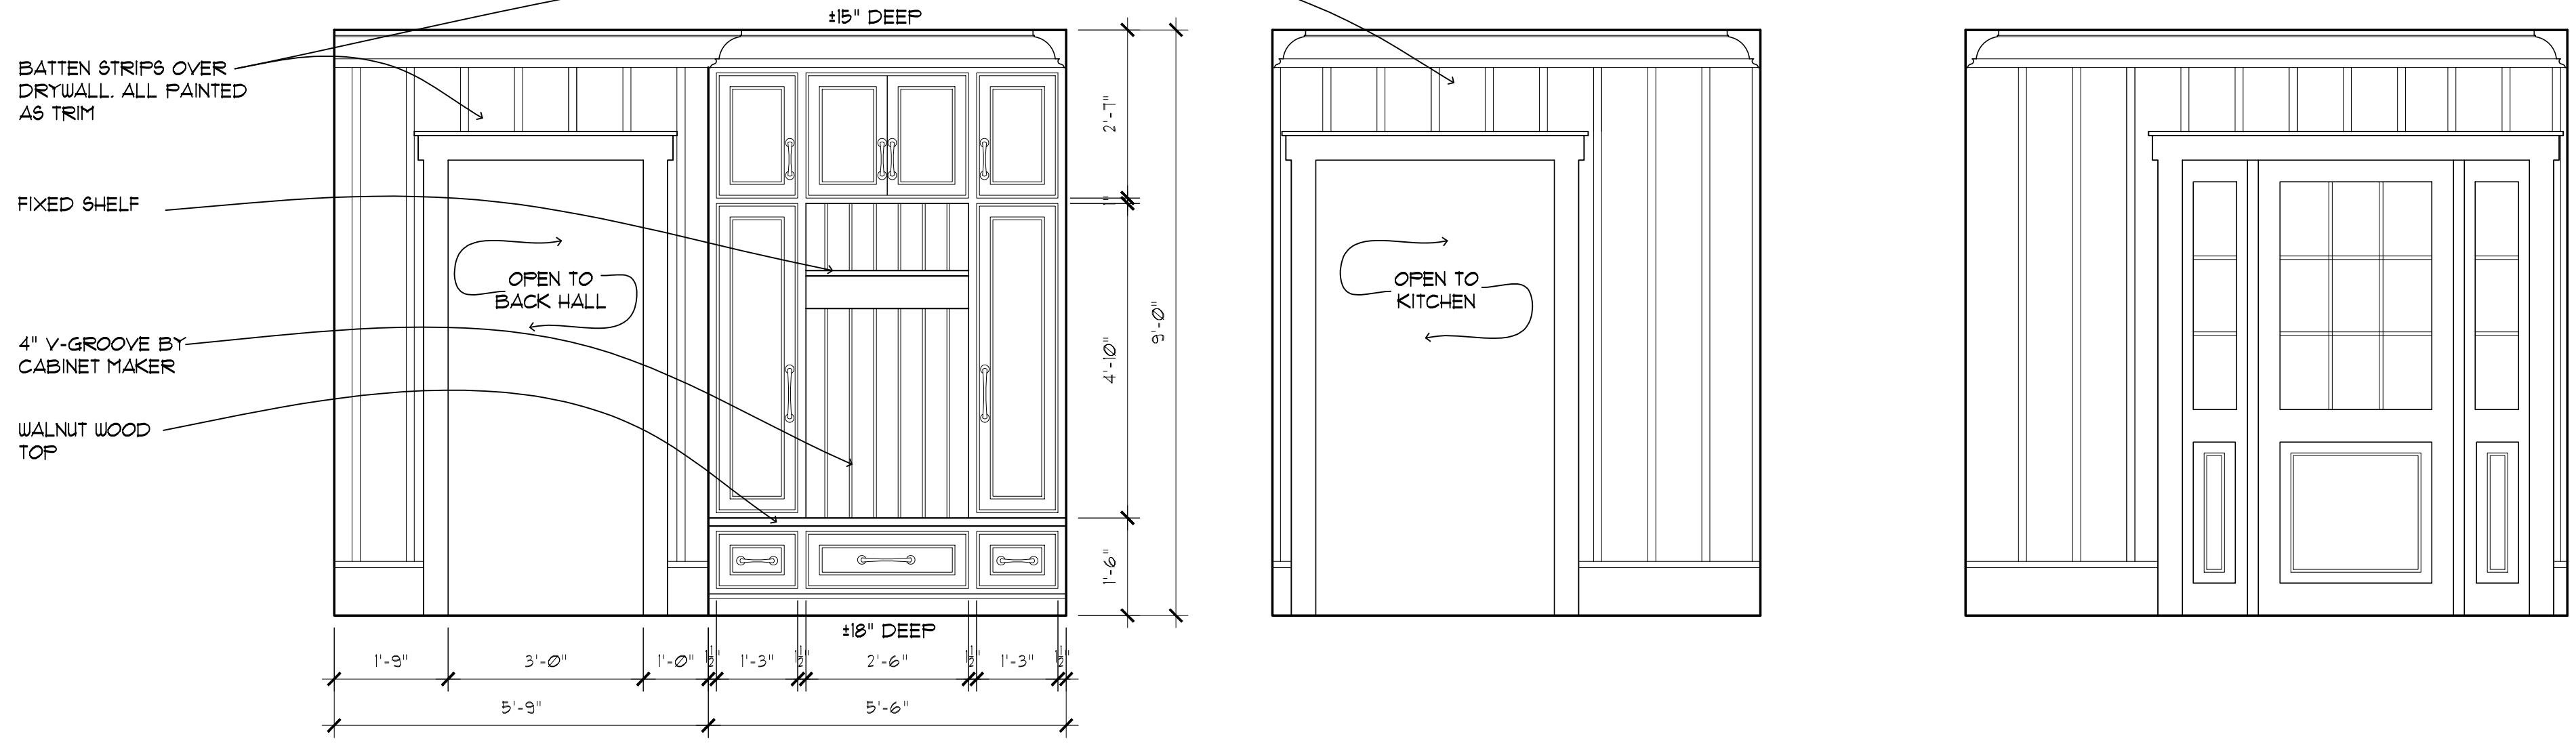

2 FRIEND'S ENTRY ELEVATIONS
 INT-2 SAMPLE NEW CONSTRUCTION
 1/2" = 1'-0"

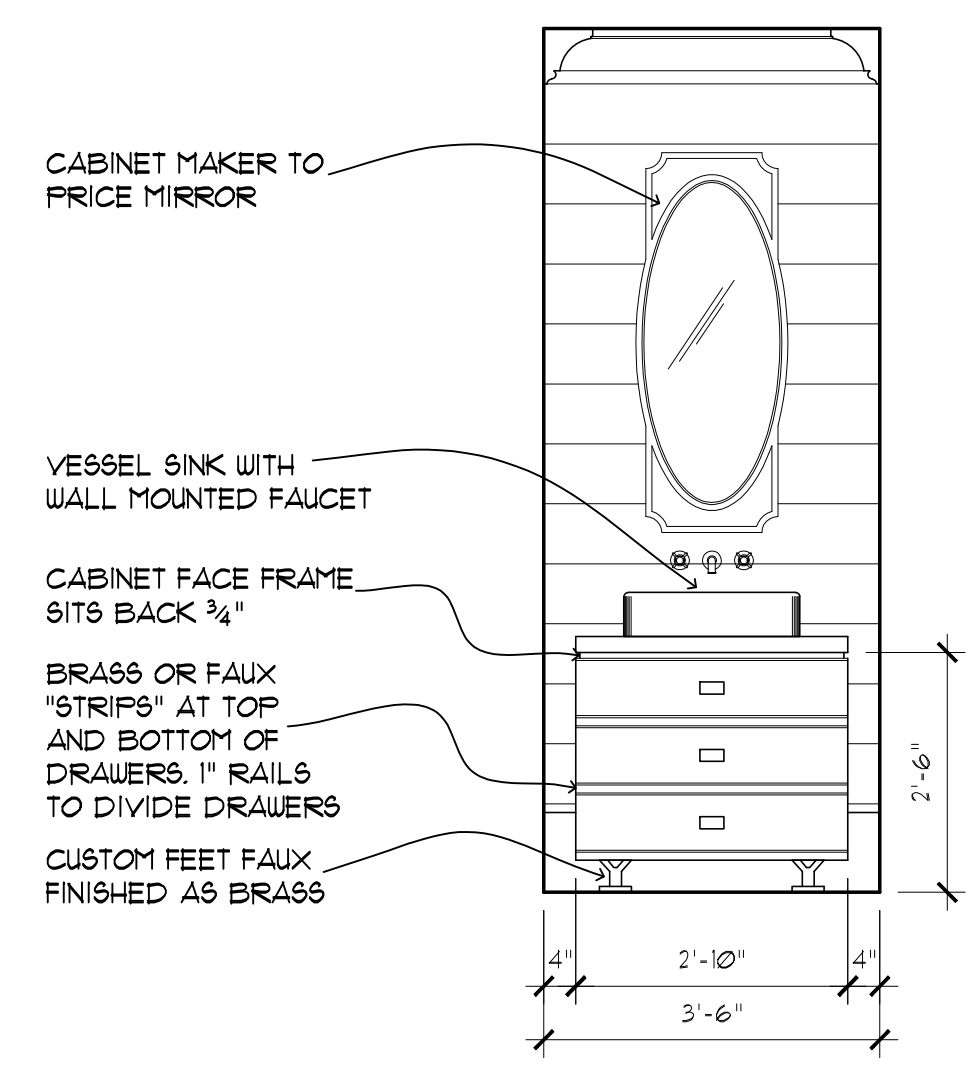


3 POWDER ROOM ELEVATION
 INT-2 SAMPLE NEW CONSTRUCTION
 1/2" = 1'-0"

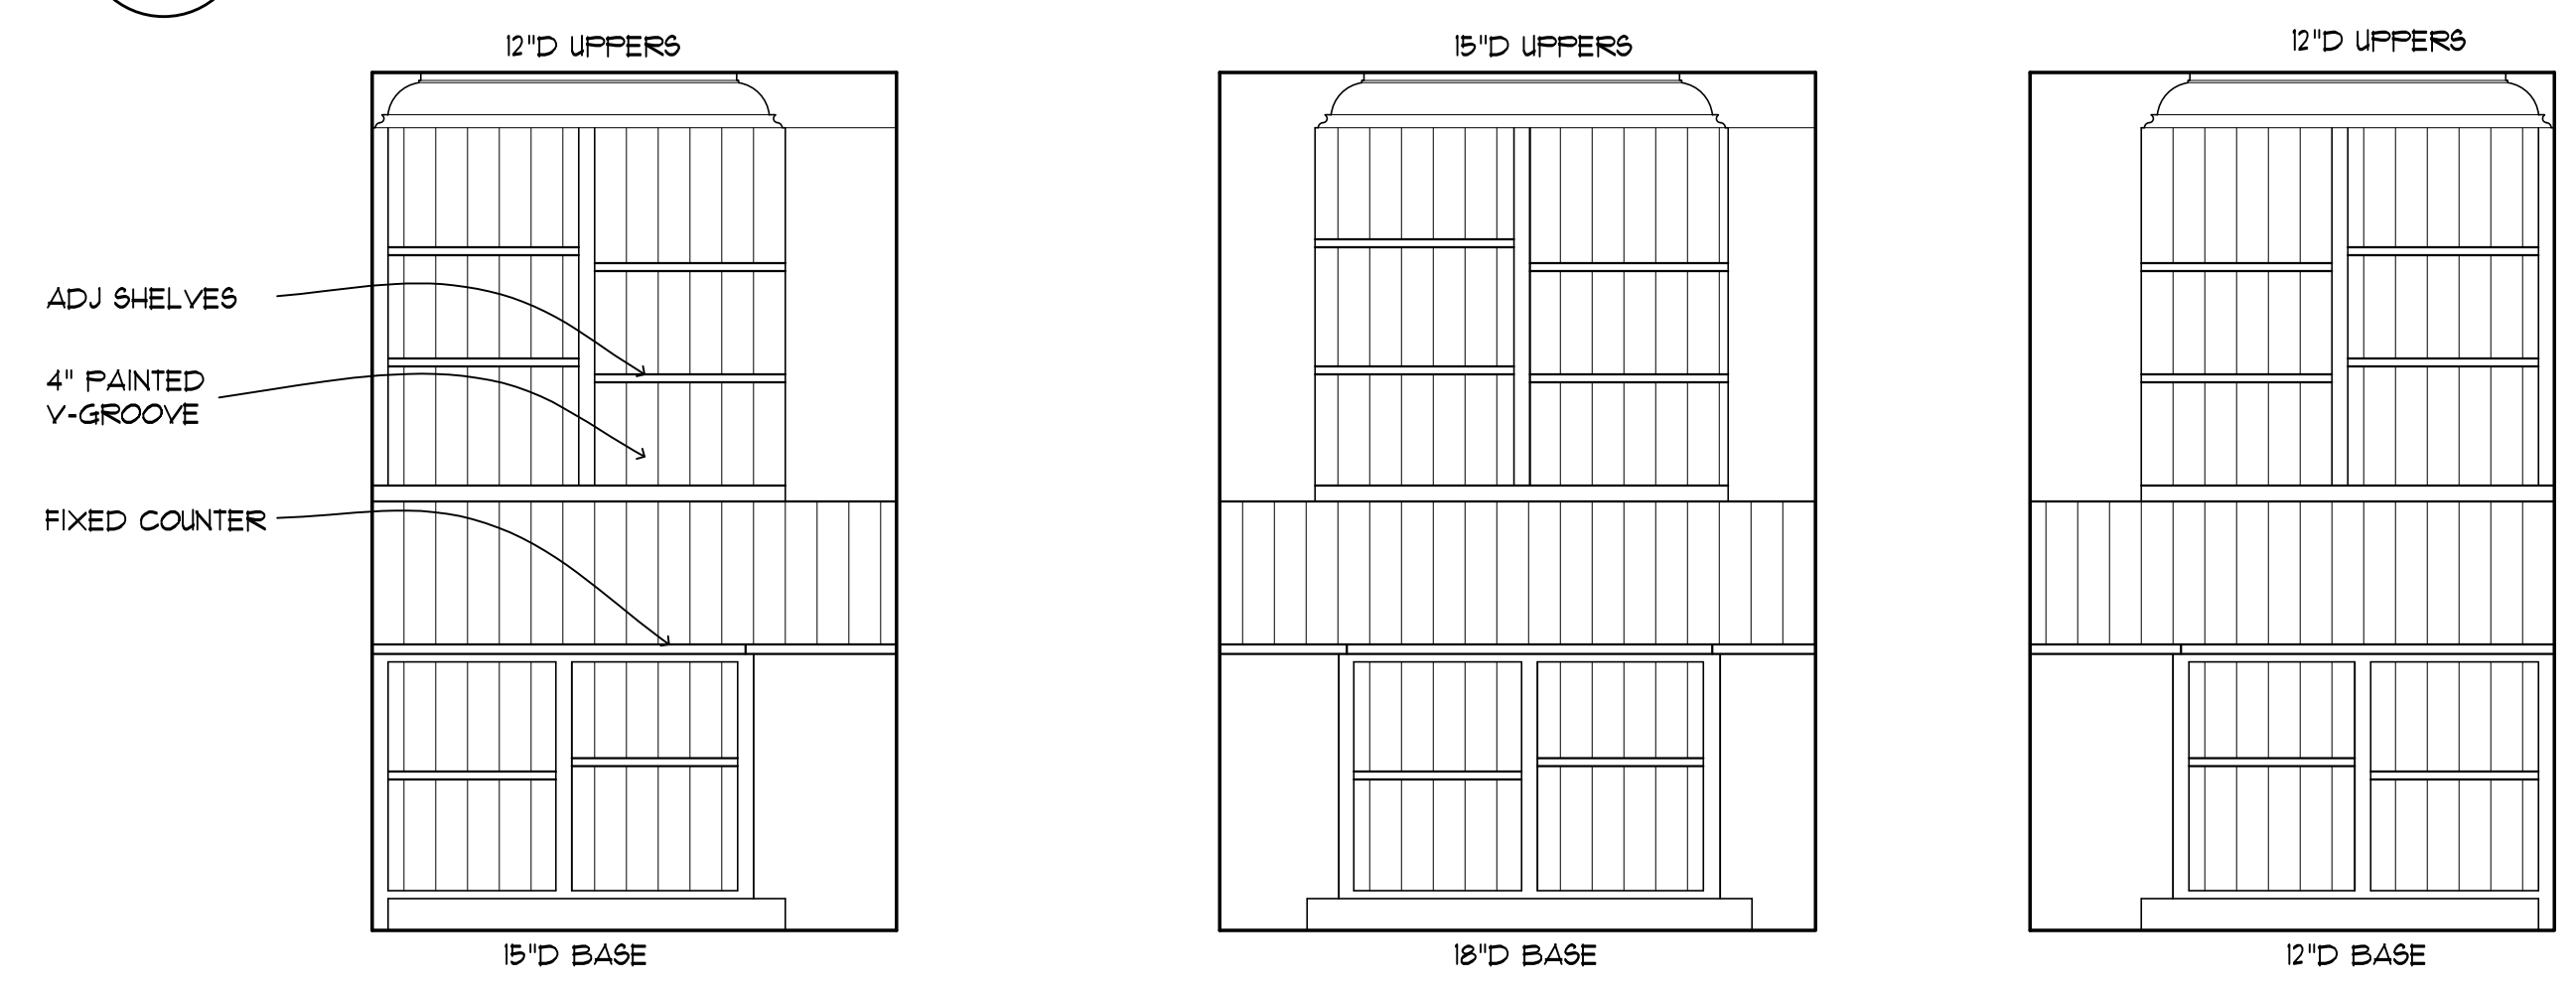

4 PANTRY ELEVATIONS
 INT-2 SAMPLE NEW CONSTRUCTION
 1/2" = 1'-0"

REVISIONS	BY

NEW CONSTRUCTION
 EK INTERIORS
SAMPLE NEW CONSTRUCTION

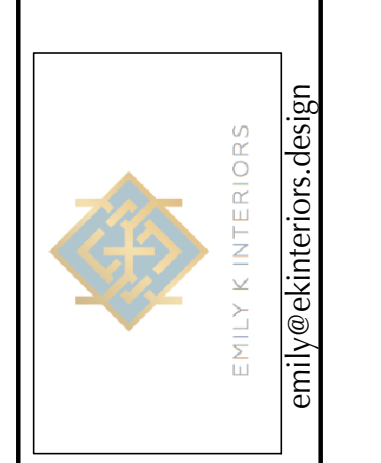

USE OF THIS DOCUMENT:
 This drawing and associated documents are the exclusive property of EK Interiors, and are not to be reproduced or copied in whole or in part. They are only to be used for the project and site specifically identified herein and are not to be used on any other project without the written permission of the designers.

SCALE OF THE DRAWING:
 Scales as stated on this drawing are valid on the original drawing only, the dimension of which is 24 x 36 inches.

Date
Scale
Drawn
Job
Sheet
Of Sheets